
PROPOSED SITE PLAN [1:200]

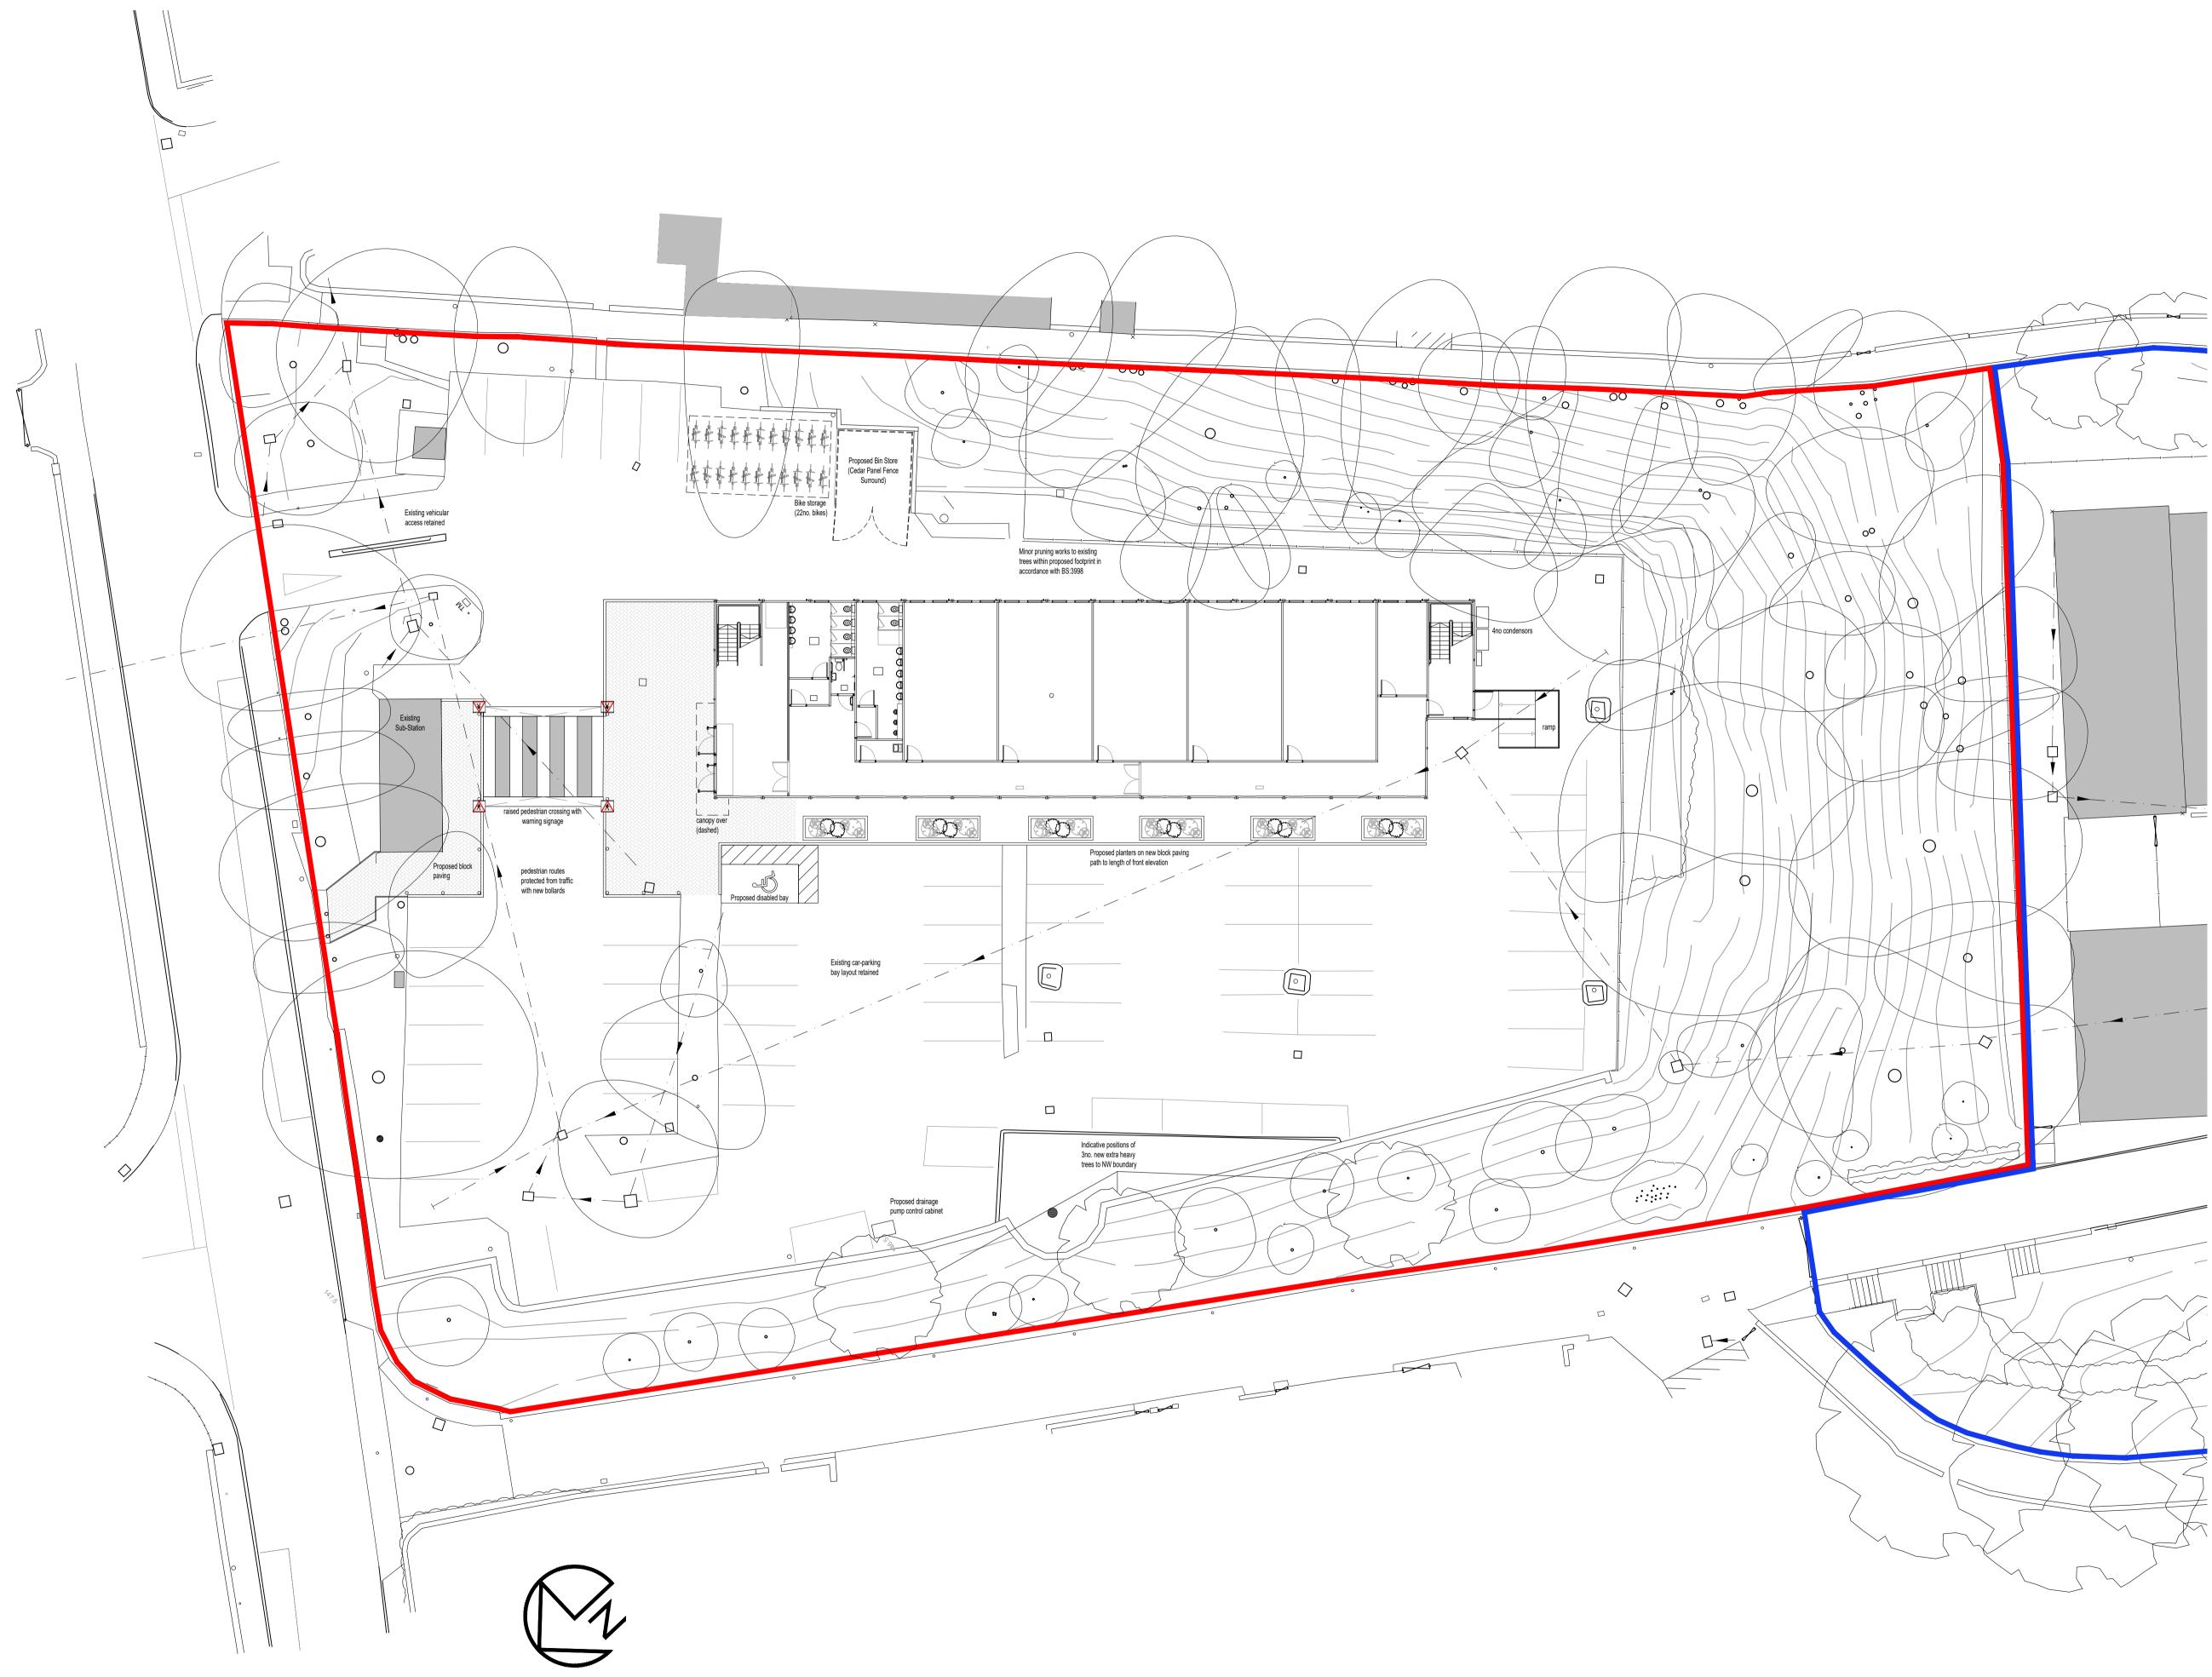

Notes:

GENERAL NOTES

G1 PLEASE READ THESE NOTES.

- G2 The existing drawings are generated from the client's as-built / record drawing and surveys by others. ALL DIMENSIONS MUST BE CHECKED AND VERIFIED ON SITE. Anomalies should be reported to
- Castle Owen Construction & Property Consultants Ltd prior to works progressing. G3 Do not scale off this drawing.
- G3 Do not scale off this drawing.
 G4 This drawing is to be read in conjunction with all relevant architectural drawing and specifications, and all specialist consultants and / or sub-contractors drawings and designs; further reference is to be made to existing 'as built' records, site surveys and maintenance logs / registers.
 G5 Comply in all respects with the current Building Regulations, whether or not specifically stated on these drawings. If in doubt ask Castle Owen Construction & Property Consultants Ltd. All materials and workmanship shall comply with the relevant current Building Regulations and remain the responsibility of the Contractor. responsibility of the Contractor.
- G6 The design does not indicate or co-ordinate direct supply elements, fitments, and/or furniture. Specific details of these installations should be obtained from the Project Manager, and co-ordinated on site.
 G7 Refer to the clients pre-construction information, and specifically the asbestos register and RAD survey PRIOR to undertaking works.

| D0 | 11-Apr-18 | Initial issue | AF |
|----|-----------|---|----|
| | | | |
| D1 | 12-Apr-18 | Condensors shown | AF |
| D2 | 12-Apr-18 | Condensors updated | AF |
| D3 | 12-Apr-18 | Water pump control cabinet shown | AF |
| D4 | 16-Apr-18 | Condensor position updated 3No. trees added to NW boundary | AF |
| D5 | 02-May-18 | Canopy Updated | AF |









Unit 1, Hussar Court, Hillsborough Barracks, Sheffield S6 2GZ T: 0114 233 1126 W: www.castleowen.com

E: contact@castleowen.com

P - preliminary R - record T - tender D - design C - construction

THE UNIVERSITY OF SHEFFIELD MS MODULAR VILLAGE

| PROPOSED SITE PLAN | | | | | | | |
|--|------------|-------------------|---------|-----------|--|--|--|
| scale | shee | t drawn | checked | date | | | |
| 1:200 | A 1 | AF | NC | 11-Apr-18 | | | |
| job no | | (category) dwg no | revisio | n | | | |
| 17-053 | | (07)001 | D5 | | | | |
| This drawing is the © of Castle Owen Construction and Property Consultants Ltd. If in doubt ASK. | | | | | | | |

Immediately report any discrepancies on this drawing to Castle Owen Construction and Property Consultants Ltd. This drawing shall be read in conjunction with associated specifications and related consultant's documents.