


KEY

	Denotes Site Hoarding (Solid & Scaffold)
	Denotes Site Hoarding (Heras)
	Pedestrian Transit Route
	Site Operative Transit Route
	Denotes area of the Enabling Works contract

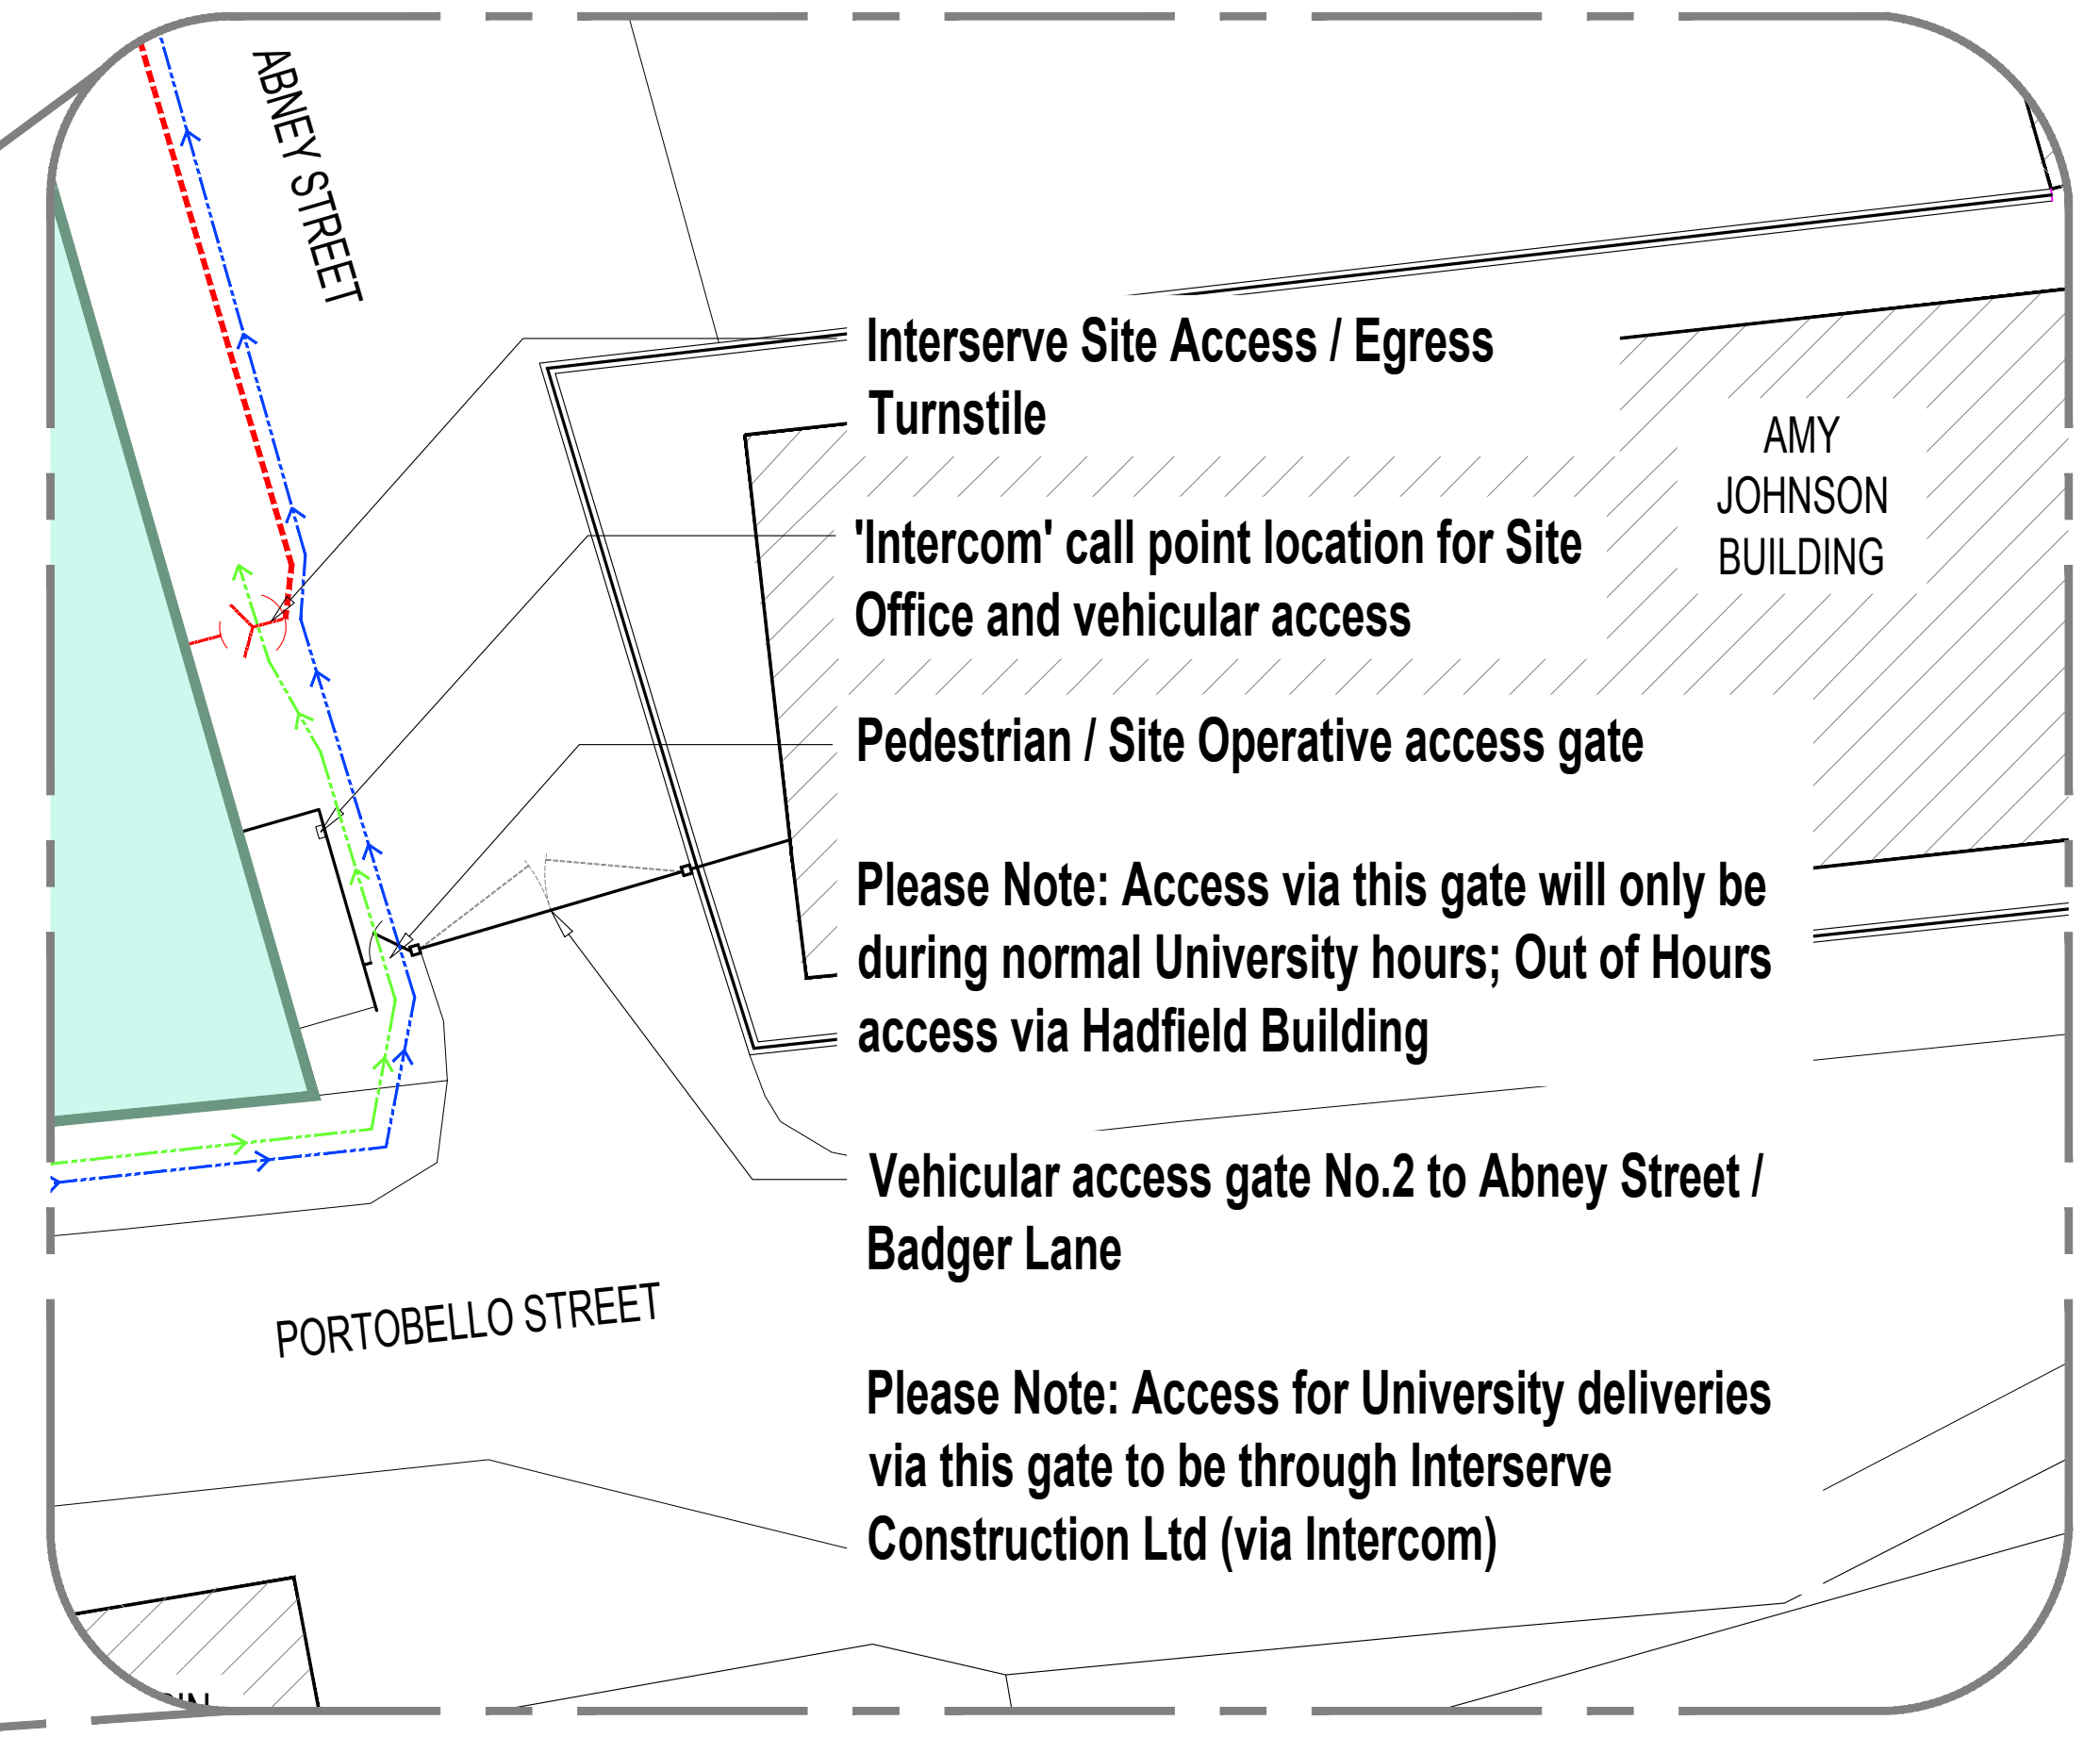

SITE ACCESS & EGRESS - PORTOBELLO STREET (1:200)

SITE PLAN (1:500)



YOU ARE HERE

Vehicular Access for Disabled Parking & Specialist Deliveries
Pedestrian & Site Access

Out of Hours, General Deliveries & Bicycle Parking Access

Please Note: Access for University deliveries via this gate to be through Interserve Construction Ltd (via Intercom)

Please Note: Access via this gate will only be during normal University hours; Out of Hours access via Hadfield Building