

NOTES:

CLEAR ACCESS TO FIRE POINTS MUST BE MAINTAINED AT ALL TIMES
 ANY STAGING ERECTED MORE THAN 600MM (2FT) ABOVE STAGE FLOOR
 MUST BE APPROVED BY THE LICENSING AUTHORITY


CLEARANCE HEIGHTS:

MAIN GRID	8.10M (26FT 7IN)
REAR GRID	8.64M (28FT 4IN)
FLY GALLERIES	2.79M (9FT 2IN)
STAGE PERCH BOXES	2.34M (7FT 8IN)
FIXED BORDERS	4.88M (16FT 0IN)
FIXED BAR BETWEEN PILLARS	5.38M (17FT 8IN)
DOCK DOORS	2.08M (6FT 10IN)
HEIGHT OF REAR STAGE ABOVE MAINSTAGE	0.45M (1FT 6IN)

LINE 15 (BLACK TABS ON MANUAL WINCH) CAN ONLY BE RAISED TO REAR STAGE LEVEL

KEY:

- ↑ INDICATES LINE CAN BE FLOWN
- * INDICATES LINE IS SUSPENDED & CANNOT BE FLOWN
- INDICATES SIGHT-LINE POINTS



27		↑
26		↑
25	LX BAR 6 (MOTORISED WINCH)	↑
24		↑
23	LEG BARS	↑
22		↑
21	LX BAR 5 (MOTORISED WINCH)	↑
20	DOWNSTAGE FLYING LIMIT /	↑
19	No. 5 BORDER BLACK	*
18	SR & SL LEG BARS ↑ WITH C BAR *	*
X	UPSTAGE FLYING LIMIT	
17		↑
16		↑
15	BLACK TAB TRACK (MAN. WINCH)	↑
14	No. 4 BORDER (BLACK)	↑
13	LX BAR 4	*
12		↑
11		↑
10		↑
9	SR & SL LEG BARS (BLACK)	↑
8	LX BAR 3	*
7	MIDSTAGE TAB TRACK (OLD ROSE) *	*
6	No. 3 BORDER (BLACK)	*
5	LX BAR 2	*
4	No. 2 BORDER (BLACK)	*
3	LX BAR 1	*
2	HOUSE TABS (ROSE)	*
1	No. 1 HOUSE BORDER (BLACK)	*

X F.O.H. LX BAR *

THE UNIVERSITY OF SHEFFIELD DRAMA STUDIO

DRAWING TITLE: SHEARWOOD ROAD S10 2TD SHEFFIELD TEL: 0114 222 0200

DRAWN BY: DATE:

SCALE: